


SITE PLAN

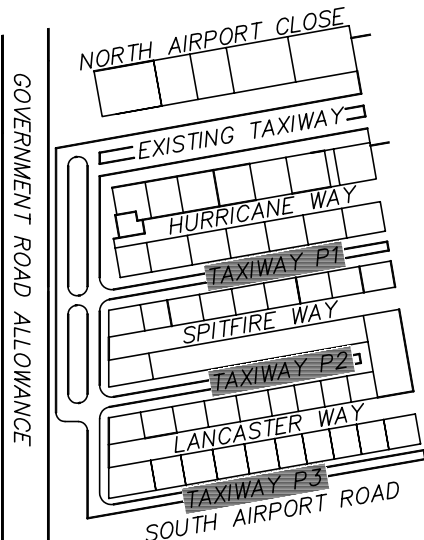


MUNICIPALITY: HIGH RIVER
 SCALE: AS SHOWN
 FILE: 1011644W1
 DRAWN BY: SJ
 CHECKED BY: JWL
 DATE: SEPT 7, 2010
 REVISION DATE: -



#12 - 5080 - 12A Street S.E.
 Calgary, Alberta, Canada T2G 5K9
 PHONE: 214 3655 FAX: 214 1428
 E-Mail: survey@terramatic.com

AREA DETAIL
 1:5000

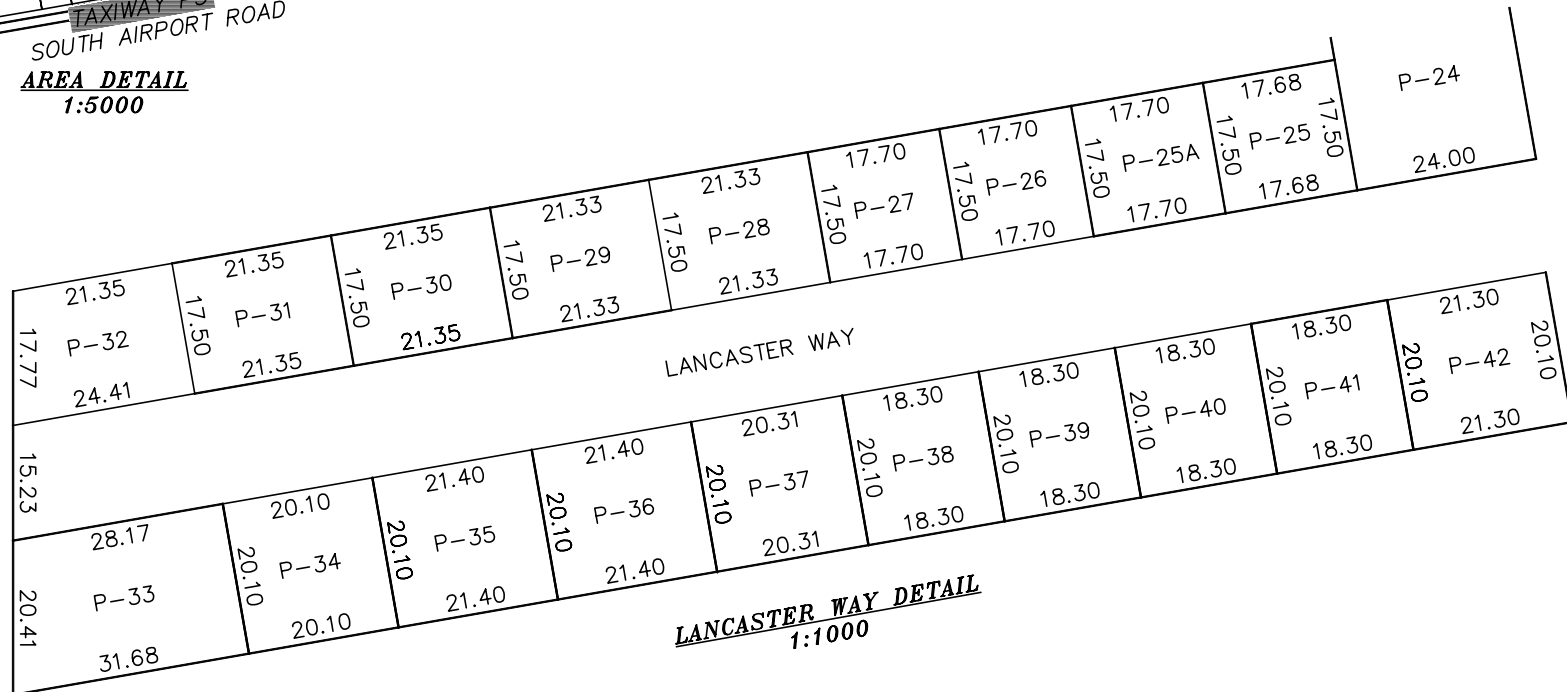

LANCASTER WAY DETAIL
 1:1000

High River Regional Airport Limited
 P.O. Box 5969, High River, Alberta, Canada T1V 1P6
 Telephone (403) 601-8354
 website: FlyHighRiver.ca